




SOUTH (OUTSIDE FRONT)

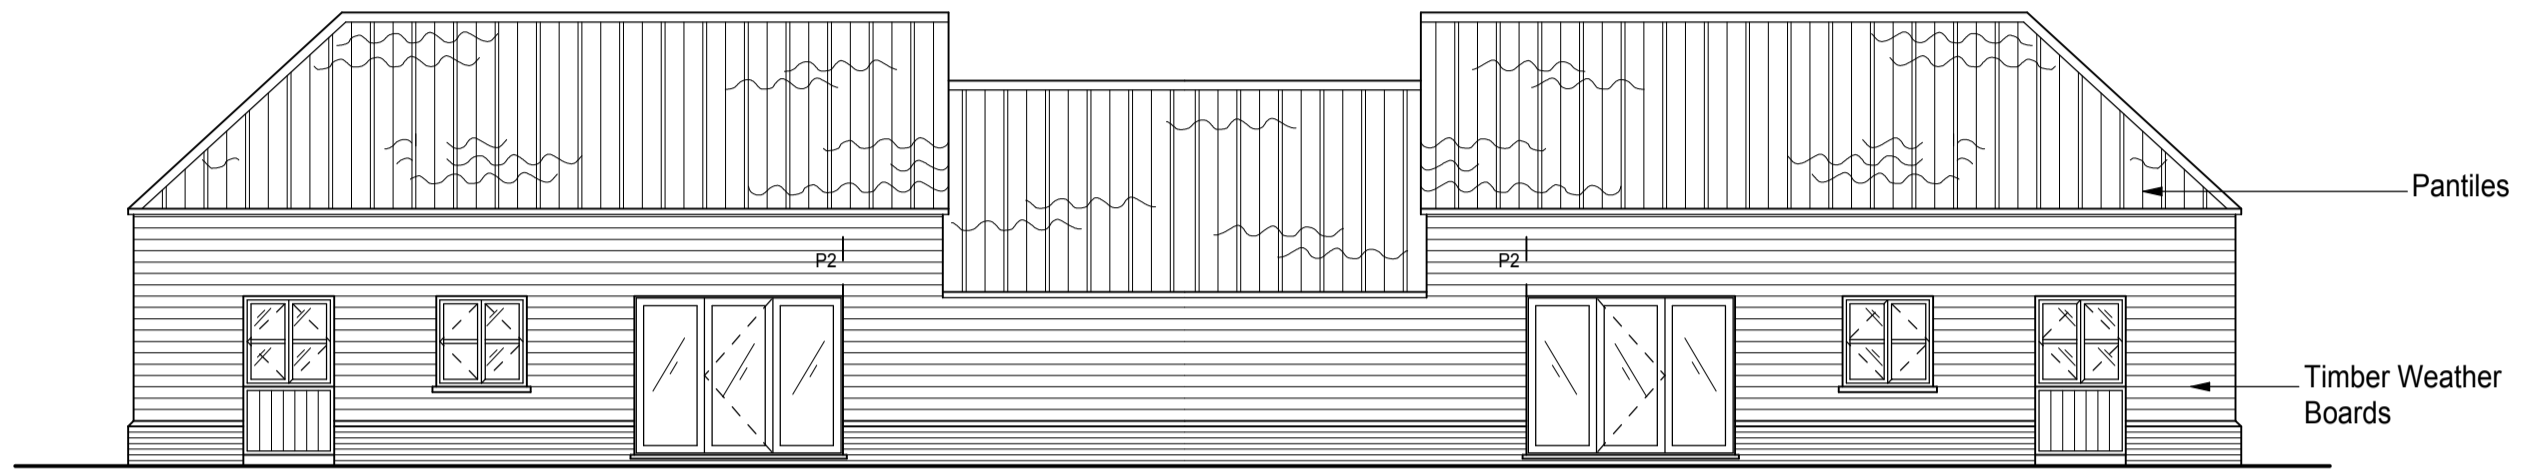

NORTH (OUTSIDE REAR)

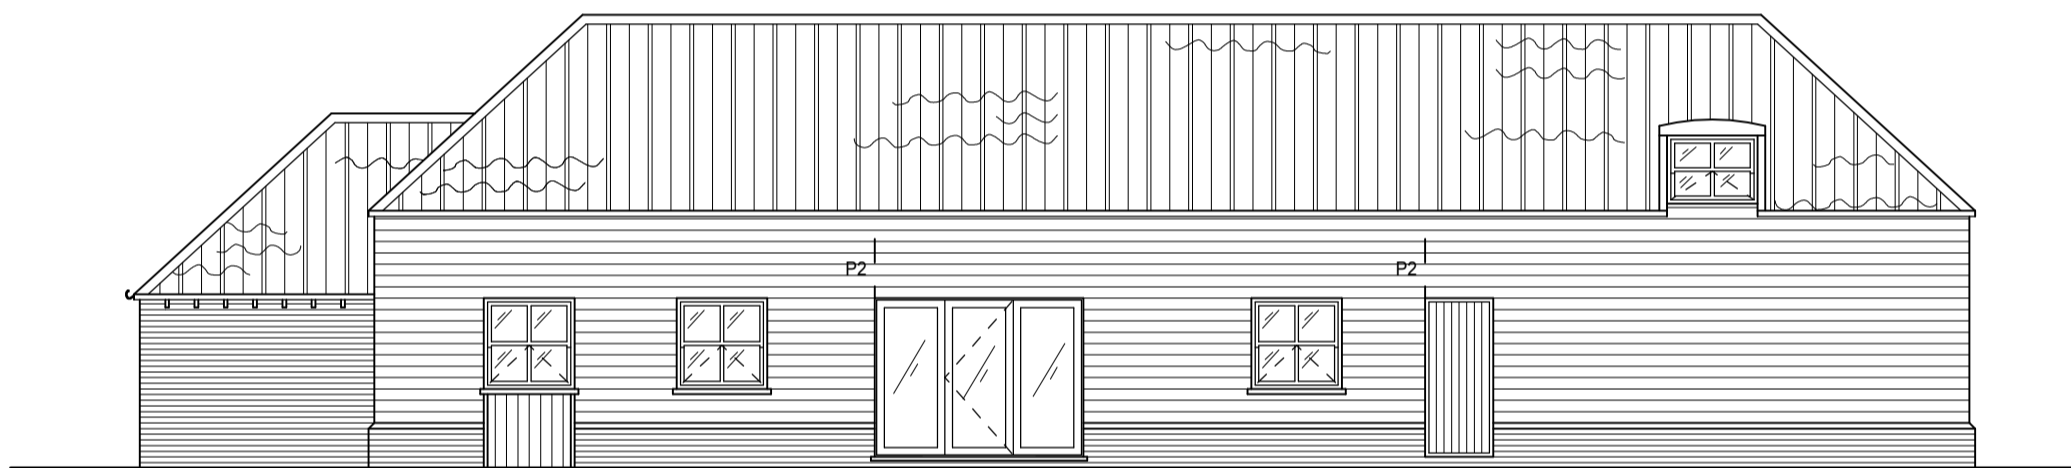


EAST (OUTSIDE SIDE)

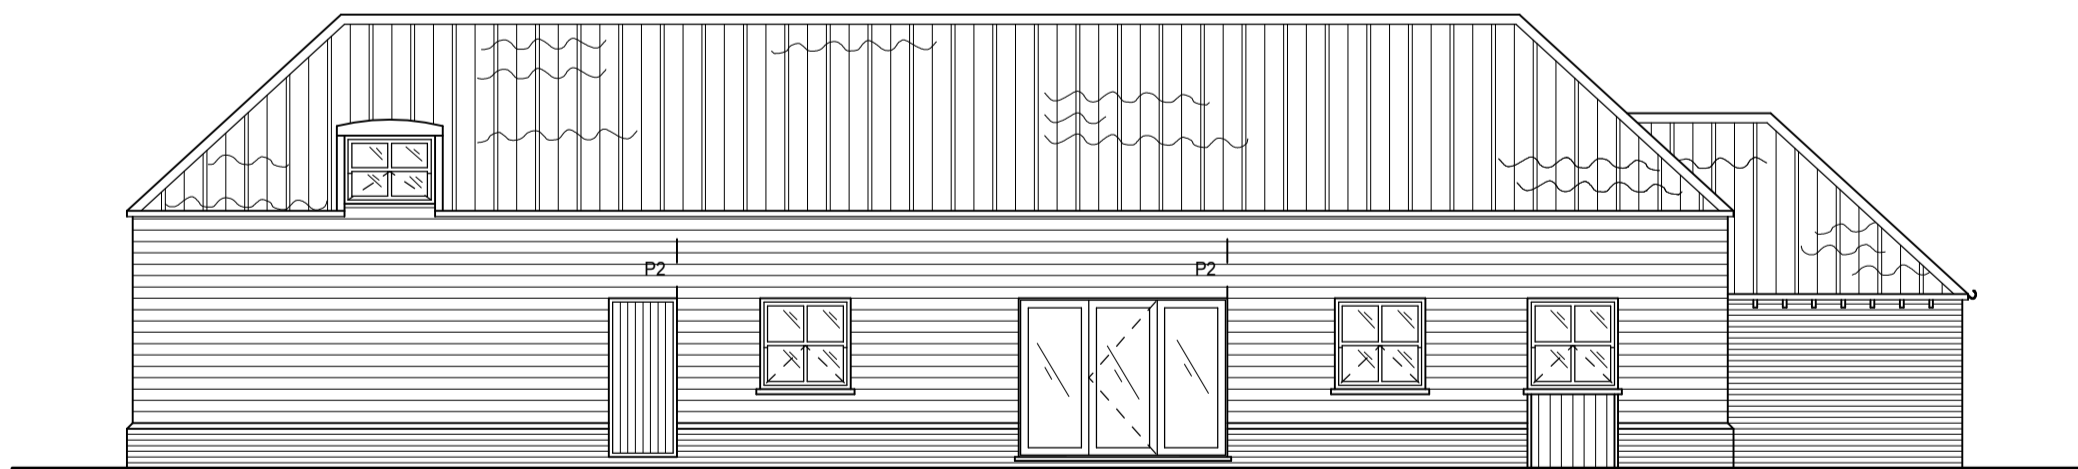

WEST (OUTSIDE SIDE)

Scale 1:100 - A2

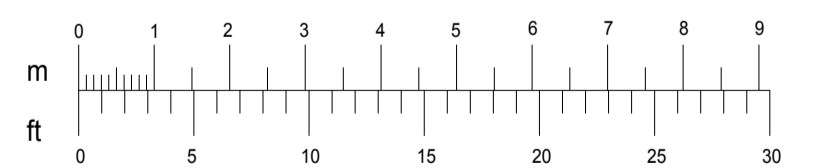

REVISIONS
A - 23.05.07 - Ridge height reduced, changes to windows & garage doors removed

ba
brand
associates
architects
2A Dartford Road
March PE15 8AB
tel [01354] 653 818
fax [01354] 651 951
mail@brand-associates.net

RESIDENTIAL DEVELOPMENT
SOUTH OF HILL COTTAGES
HIGH ROAD, NEWTON
PE13 5HR

CITRUS GROUP

PROPOSED ELEVATIONS

1:100 : HJC : FEB.07

ROS.06 : 4.1 : A