




NORTH (INSIDE COURTYARD)

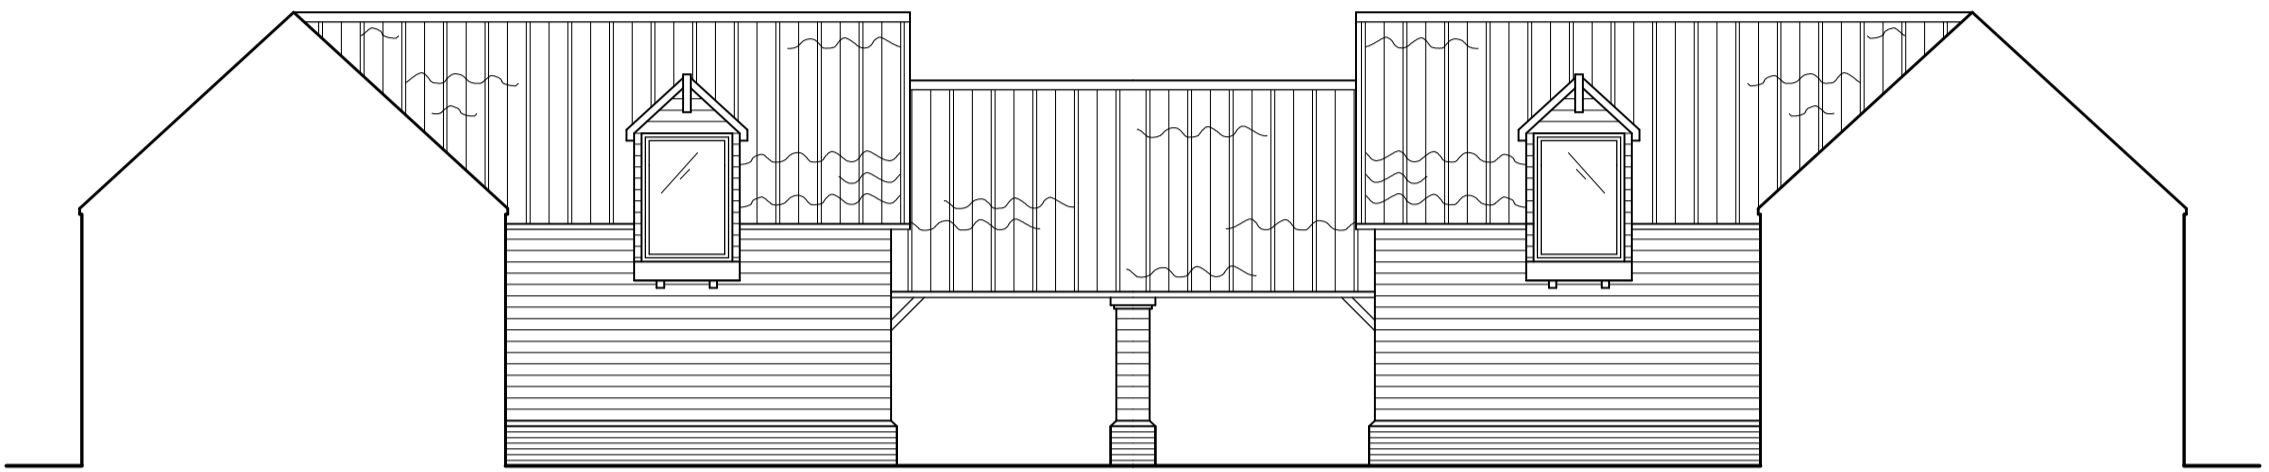

SOUTH (INSIDE COURTYARD)

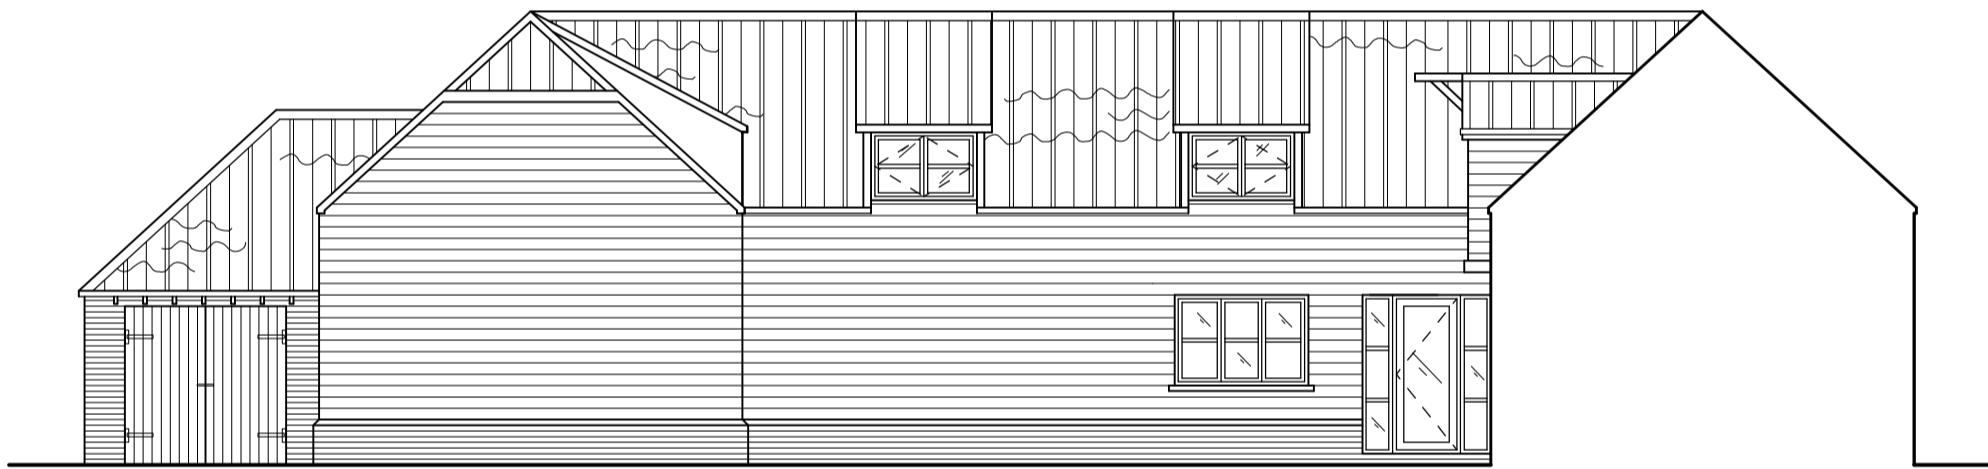

EAST (INSIDE COURTYARD)

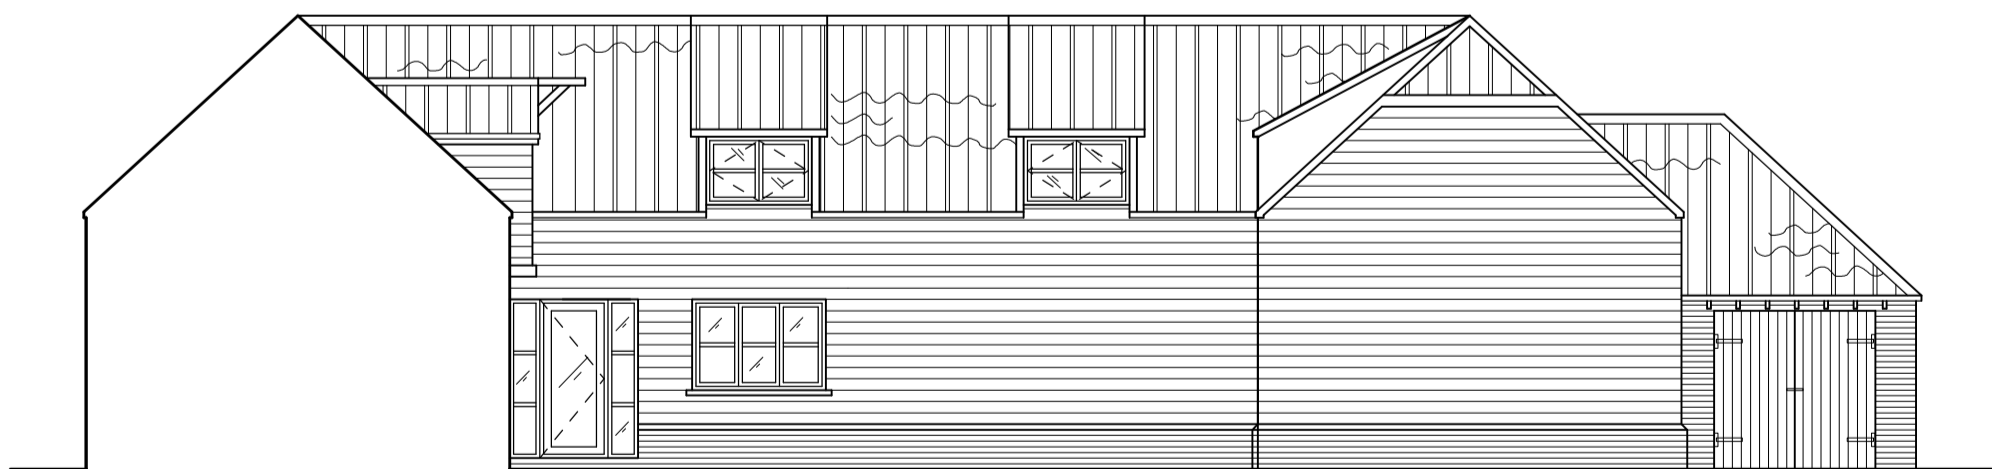

WEST (INSIDE COURTYARD)

REVISIONS

A - 23.05.07 - Ridge height reduced, changes to windows & garage doors removed

ba
brand
associates
architects
2A Dartford Road
March PE15 8AB
tel [01354] 653 818
fax [01354] 651 951
mail@brand-associates.net

RESIDENTIAL DEVELOPMENT
SOUTH OF HILL COTTAGES
HIGH ROAD, NEWTON
PE13 5HR

CITRUS GROUP

PROPOSED ELEVATIONS

1:100 : SH : 21.03.07

ROS.06 : **4.2** : **A**

Scale 1:100 - A2

